



ISOMETRIC VIEW
1533 SQ. FT

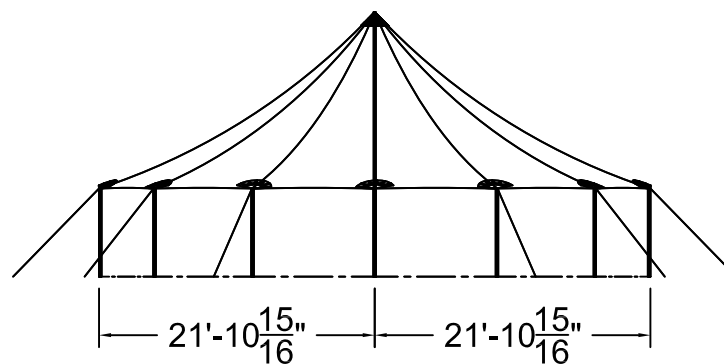


SIDE VIEW

44'W x 43'L TIDEWATER SAIL CLOTH POLE TENT

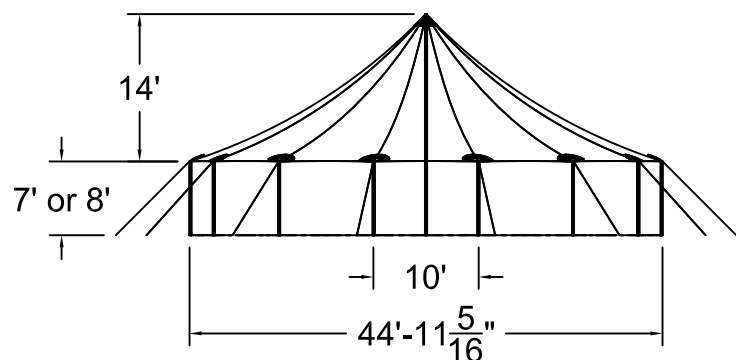

44'W TW FRONT END

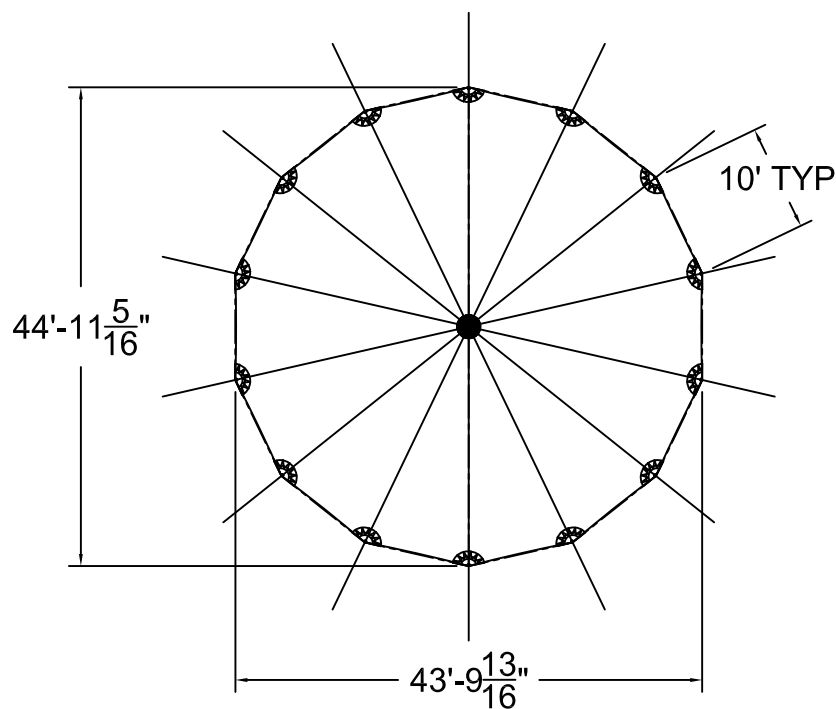

TOP VIEW

ALL DATA AND INFORMATION CONTAINED IN OR DISCLOSED BY THIS DOCUMENT IS CONFIDENTIAL AND PROPRIETARY INFORMATION OF AZTEC TENTS AND ALL RIGHTS THEREIN ARE EXPRESSLY RESERVED. BY ACCEPTING THIS MATERIAL THE RECIPIENT AGREES THAT THIS MATERIAL AND INFORMATION CONTAINED THEREIN IS HELD IN CONFIDENCE AND IN TRUST AND WILL NOT BE COPIED, REPRODUCED WHOLE OR IN PART, NOR ITS CONTENTS REVEALED IN ANY MANNER TO OTHERS, EXCEPT TO MEET THE SPECIFIC PURPOSE FOR WHICH IT WAS DELIVERED.




2685 COLUMBIA ST. TORRANCE, CA. 90503
(800) 228-3687 - FAX (310) 381-0722

TIDEWATER POLE TENT


**44'W x 43'L
TIDEWATER SAIL CLOTH POLE TENT**

PART NUMBER: ZXXXXXX

REVISION HISTORY			
REV.	DESCRIPTION	BY:	DATE:
PROPRIETARY			
ENGINEER: N/A		DATE: 12/12/2024	
PAGE: 1 OF 1		DRAWN: M.CARDENAS	

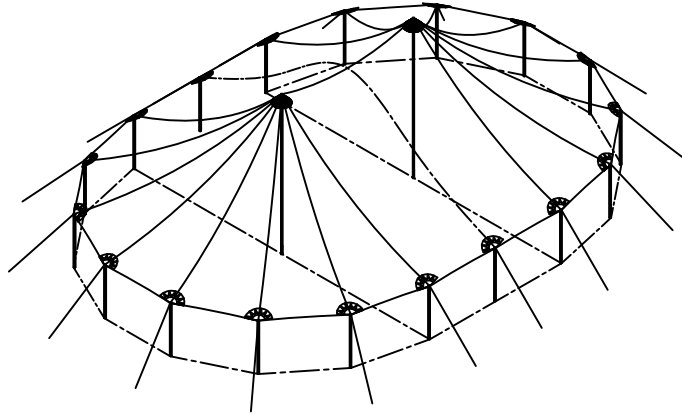


ISOMETRIC VIEW
2432 SQ. FT

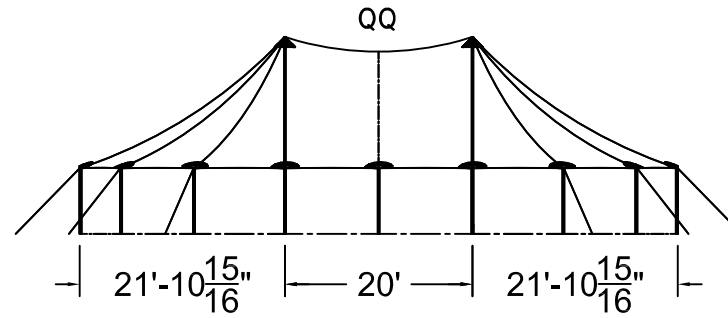


SIDE VIEW

44'W x 63'L TIDEWATER SAIL CLOTH POLE TENT

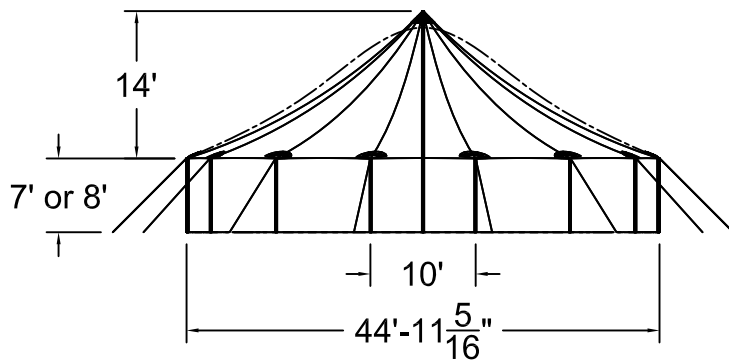

44'W TW FRONT END

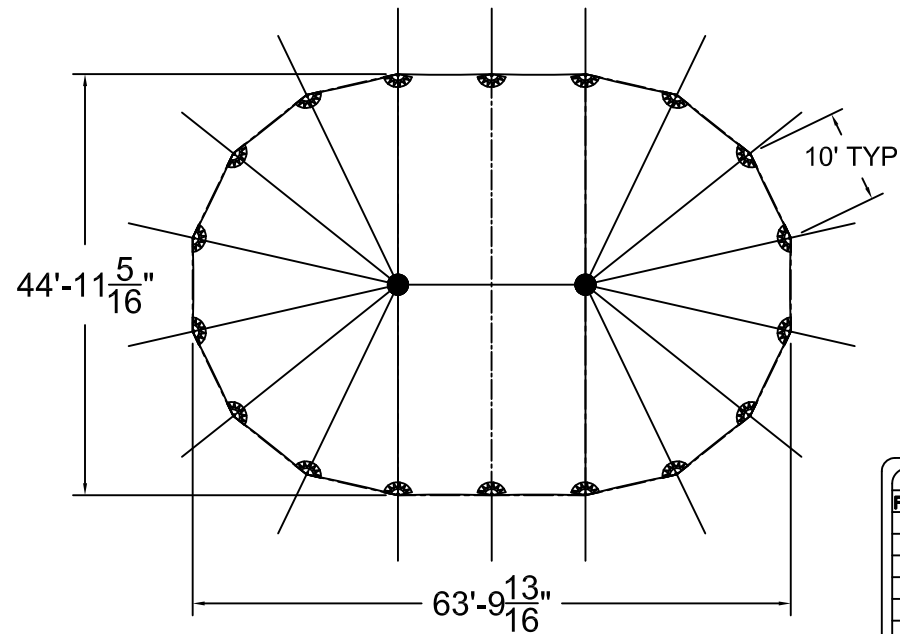

TOP VIEW

ALL DATA AND INFORMATION CONTAINED IN OR DISCLOSED BY THIS DOCUMENT IS CONFIDENTIAL AND PROPRIETARY INFORMATION OF AZTEC TENTS AND ALL RIGHTS THEREIN ARE EXPRESSLY RESERVED. BY ACCEPTING THIS MATERIAL THE RECIPIENT AGREES THAT THIS MATERIAL AND INFORMATION CONTAINED THEREIN IS HELD IN CONFIDENCE AND IN TRUST AND WILL NOT BE COPIED, REPRODUCED WHOLE OR IN PART, NOR ITS CONTENTS REVEALED IN ANY MANNER TO OTHERS, EXCEPT TO MEET THE SPECIFIC PURPOSE FOR WHICH IT WAS DELIVERED.

AZTEC TENTS
DESIGN & PRODUCTION

2685 COLUMBIA ST. TORRANCE, CA. 90503
(800) 228-3687 - FAX (310) 381-0722

TIDEWATER POLE TENT

44'W x 63'L - 20' BAYS

TIDEWATER SAIL CLOTH POLE TENT


PART NUMBER: ZXXXXXX

REVISION HISTORY

REV.	DESCRIPTION	BY:	DATE:


PROPRIETARY

ENGINEER:	DATE:
N/A	12/12/2024
PAGE:	DRAWN:
1 OF 1	M. CARDENAS

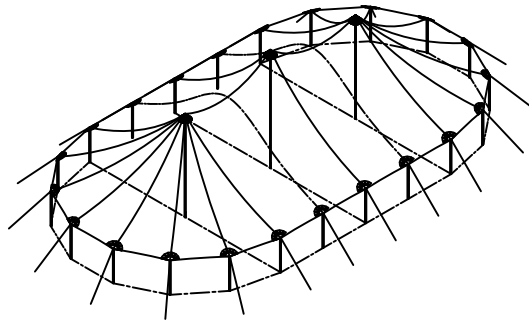


ISOMETRIC VIEW

3331 SQ. FT

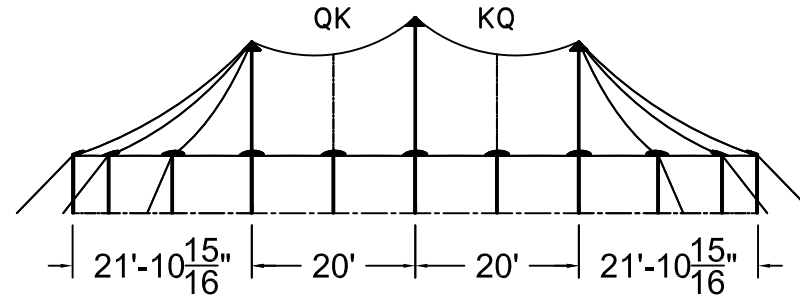


SIDE VIEW

44'W x 83'L TIDEWATER SAIL CLOTH POLE TENT

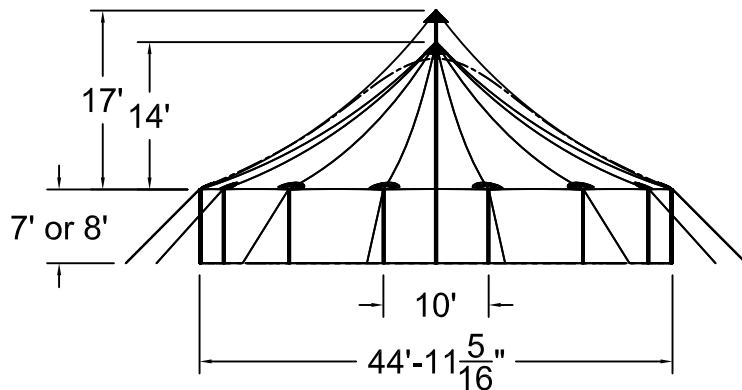

44'W TW FRONT END

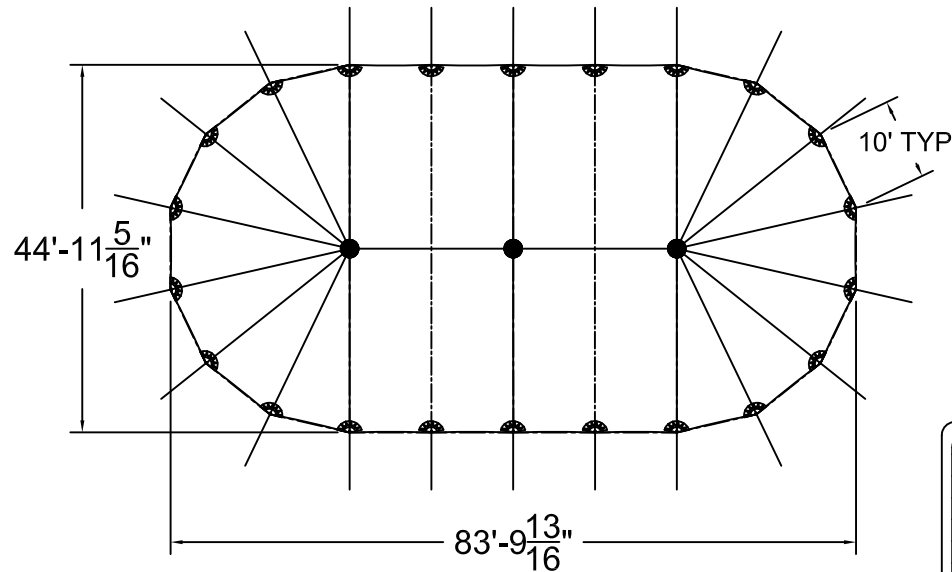

TOP VIEW

ALL DATA AND INFORMATION CONTAINED IN OR DISCLOSED BY THIS DOCUMENT IS CONFIDENTIAL AND PROPRIETARY INFORMATION OF AZTEC TENTS AND ALL RIGHTS THEREIN ARE EXPRESSLY RESERVED. BY ACCEPTING THIS MATERIAL THE RECIENT AGREES THAT THIS MATERIAL AND INFORMATION CONTAINED THEREIN IS HELD IN CONFIDENCE AND IN TRUST AND WILL NOT BE COPIED, REPRODUCED WHOLE OR IN PART, NOR ITS CONTENTS REVEALED IN ANY MANNER TO OTHERS, EXCEPT TO MEET THE SPECIFIC PURPOSE FOR WHICH IT WAS DELIVERED.



2685 COLUMBIA ST. TORRANCE, CA. 90503
(800) 228-3687 - FAX (310) 381-0722

TIDEWATER POLE TENT

44'W x 83'L - 20' BAYS

TIDEWATER SAIL CLOTH POLE TENT


PART NUMBER: ZXXXXXX

REVISION HISTORY


REV.	DESCRIPTION	BY:	DATE:

PROPRIETARY

ENGINEER:	DATE:
N/A	12/12/2024
PAGE:	DRAWN:
1 OF 1	M. CARDENAS

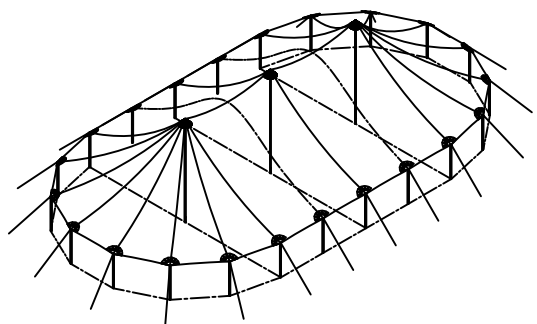


ISOMETRIC VIEW
3331 SQ. FT

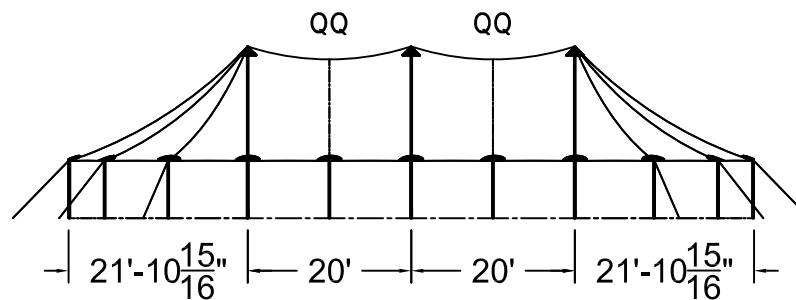


SIDE VIEW

44'W x 83'L TIDEWATER SAIL CLOTH POLE TENT

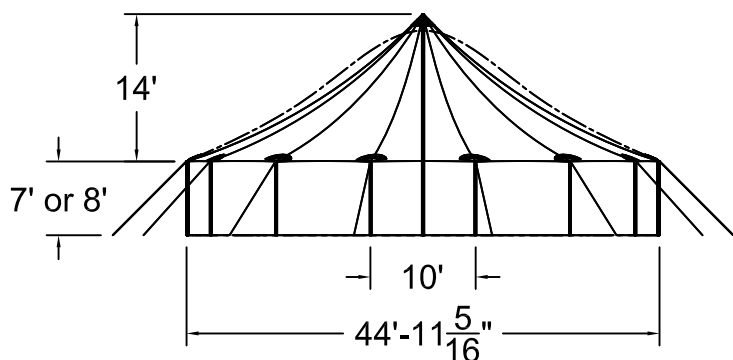

44'W TW FRONT END

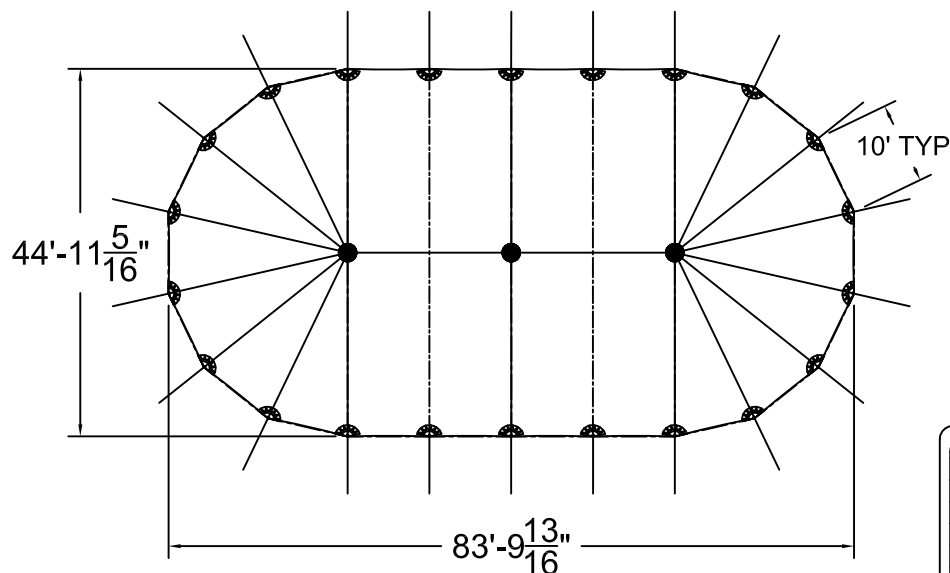

TOP VIEW

ALL DATA AND INFORMATION CONTAINED IN OR DISCLOSED BY THIS DOCUMENT IS CONFIDENTIAL AND PROPRIETARY INFORMATION OF AZTEC TENTS AND ALL RIGHTS THEREIN ARE EXPRESSLY RESERVED. BY ACCEPTING THIS MATERIAL THE RECIPIENT AGREES THAT THIS MATERIAL AND INFORMATION CONTAINED THEREIN IS HELD IN CONFIDENCE AND IN TRUST AND WILL NOT BE COPIED, REPRODUCED WHOLE OR IN PART, NOR ITS CONTENTS REVEALED IN ANY MANNER TO OTHERS, EXCEPT TO MEET THE SPECIFIC PURPOSE FOR WHICH IT WAS DELIVERED.




DESIGN & PRODUCTION
2685 COLUMBIA ST. TORRANCE, CA. 90503
(800) 228-3687 - FAX (310) 381-0722

TIDEWATER POLE TENT


44'W x 83'L - 20' BAYS
TIDEWATER SAIL CLOTH POLE TENT

PART NUMBER: ZXXXXXX



REVISION HISTORY			
REV.	DESCRIPTION	BY	DATE
PROPRIETARY			
ENGINEER: N/A		DATE: 12/12/2024	
PAGE: 1 OF 1		DRAWN: M.CARDENAS	

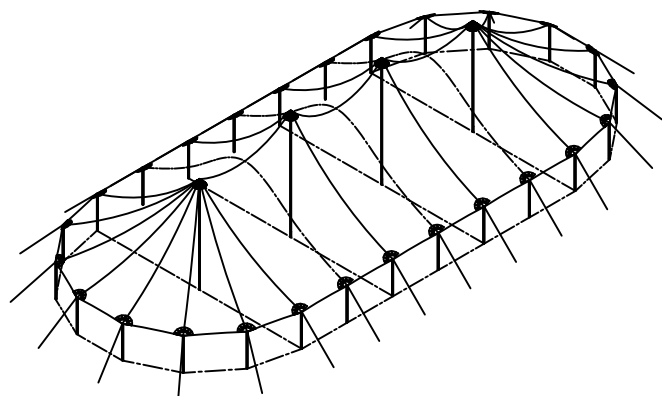

ISOMETRIC VIEW
4230 SQ. FT

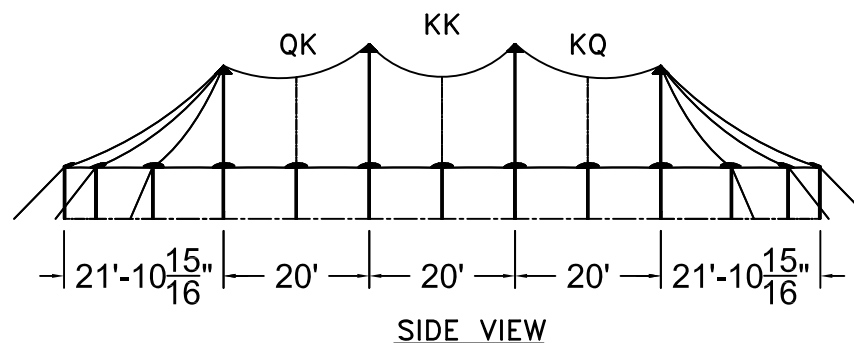

44'W x 103'L TIDEWATER SAIL CLOTH POLE TENT

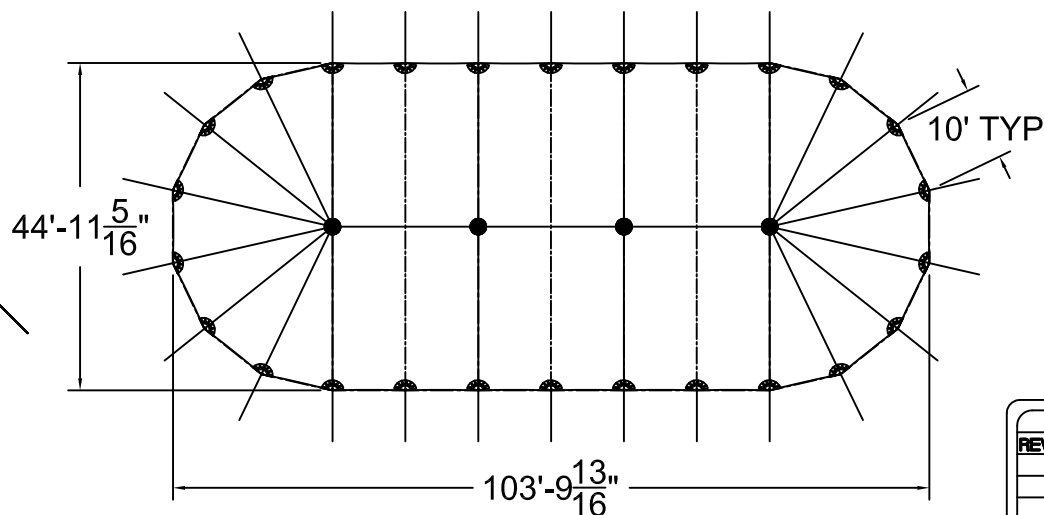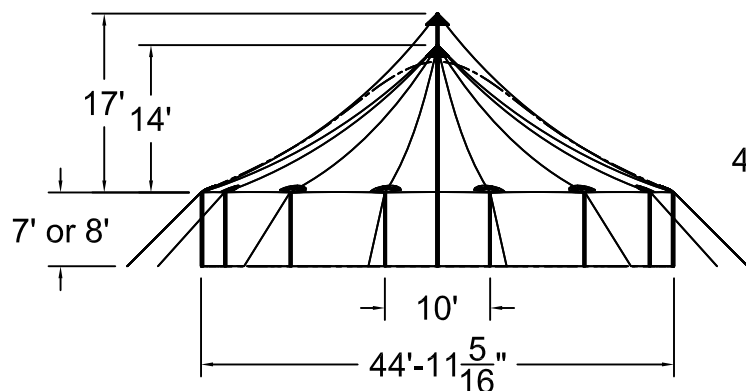

ALL DATA AND INFORMATION CONTAINED IN OR DISCLOSED BY THIS DOCUMENT IS CONFIDENTIAL AND PROPRIETARY INFORMATION OF AZTEC TENTS AND ALL RIGHTS THEREIN ARE EXPRESSLY RESERVED. BY ACCEPTING THIS MATERIAL THE RECIPIENT AGREES THAT THIS MATERIAL AND INFORMATION CONTAINED THEREIN IS HELD IN CONFIDENCE AND IN TRUST AND WILL NOT BE COPIED, REPRODUCED WHOLE OR IN PART, NOR ITS CONTENTS REVEALED IN ANY MANNER TO OTHERS, EXCEPT TO MEET THE SPECIFIC PURPOSE FOR WHICH IT WAS DELIVERED.




2685 COLUMBIA ST. TORRANCE, CA. 90503
(800) 228-3687 - FAX (310) 381-0722

TIDEWATER POLE TENT


44'W x 103'L - 20' BAYS
TIDEWATER SAIL CLOTH POLE TENT

PART NUMBER: ZXXXXXX

REVISION HISTORY			
REV.	DESCRIPTION	BY	DATE
PROPRIETARY			
ENGINEER: N/A		DATE: 12/12/2024	
PAGE: 1 OF 1		DRAWN: M.CARDENAS	

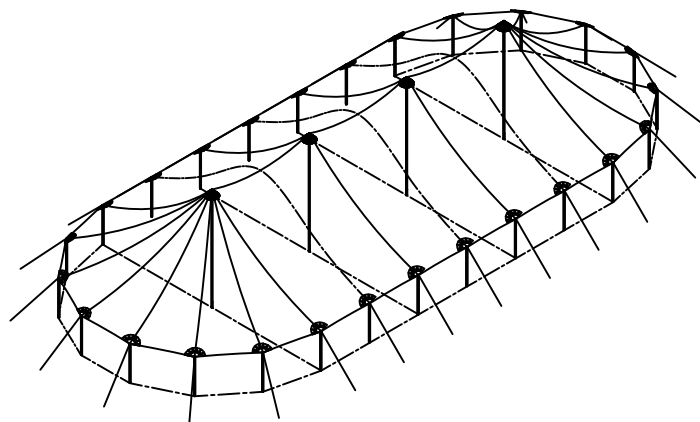


ISOMETRIC VIEW
3331 SQ. FT

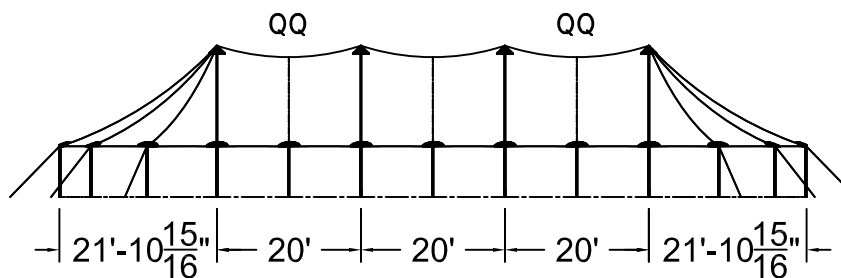


SIDE VIEW

44'W x 103'L TIDEWATER SAIL CLOTH POLE TENT

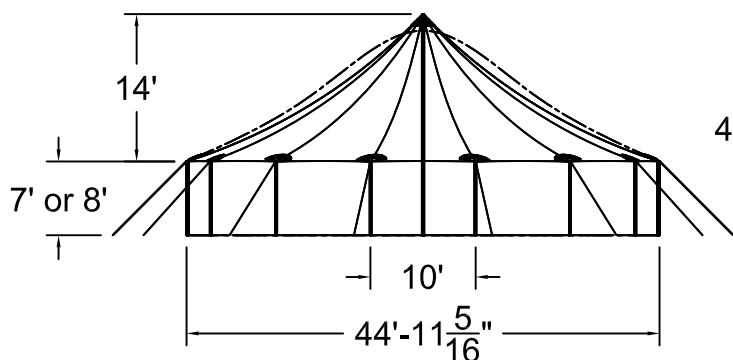

44'W TW FRONT END

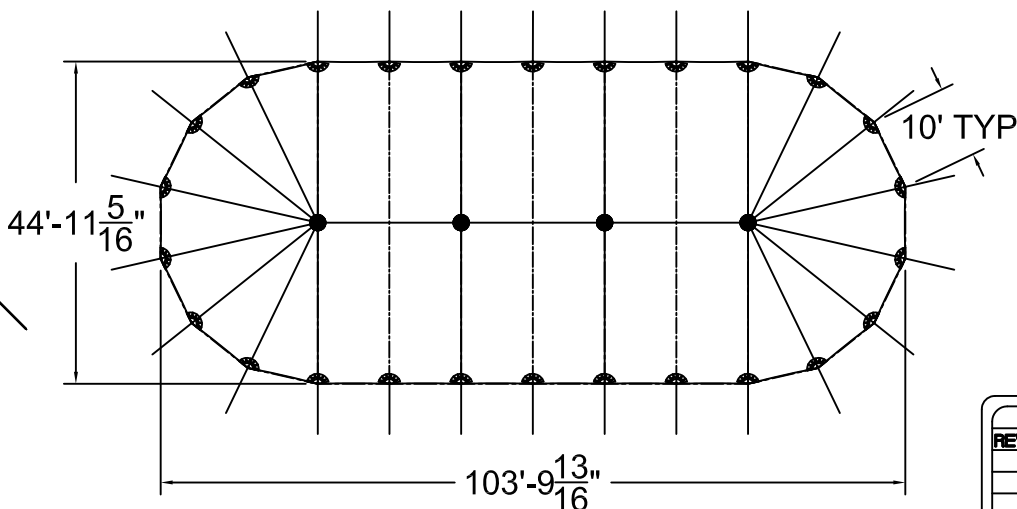

TOP VIEW

ALL DATA AND INFORMATION CONTAINED IN OR DISCLOSED BY THIS DOCUMENT IS CONFIDENTIAL AND PROPRIETARY INFORMATION OF AZTEC TENTS AND ALL RIGHTS THEREIN ARE EXPRESSLY RESERVED. BY ACCEPTING THIS MATERIAL THE RECIENT AGREES THAT THIS MATERIAL AND INFORMATION CONTAINED THEREIN IS HELD IN CONFIDENCE AND IN TRUST AND WILL NOT BE COPIED, REPRODUCED WHOLE OR IN PART, NOR ITS CONTENTS REVEALED IN ANY MANNER TO OTHERS, EXCEPT TO MEET THE SPECIFIC PURPOSE FOR WHICH IT WAS DELIVERED.



2685 COLUMBIA ST. TORRANCE, CA. 90503
(800) 228-3687 - FAX (310) 381-0722

TIDEWATER POLE TENT

44'W x 103'L - 20' BAYS
TIDEWATER SAIL CLOTH POLE TENT


PART NUMBER: ZXXXXXX

REVISION HISTORY

REV.	DESCRIPTION	BY:	DATE:


PROPRIETARY

ENGINEER: N/A	DATE: 12/12/2024
PAGE: 1 OF 1	DRAWN: M.CARDENAS

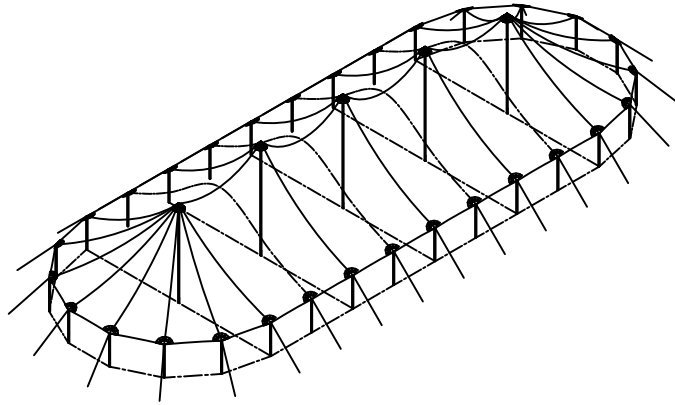


ISOMETRIC VIEW

5128 SQ. FT

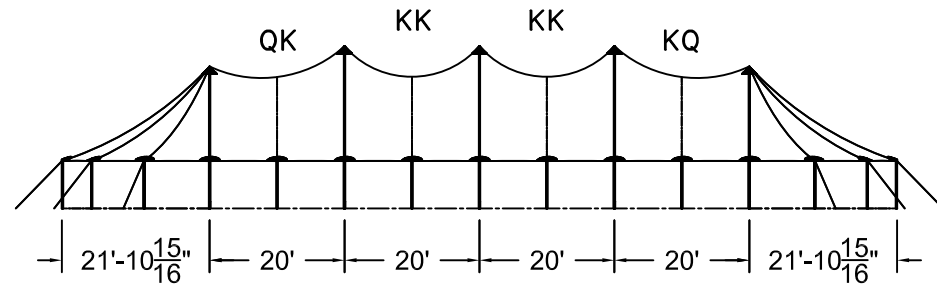


SIDE VIEW

44'W x 123'L TIDEWATER SAIL CLOTH POLE TENT

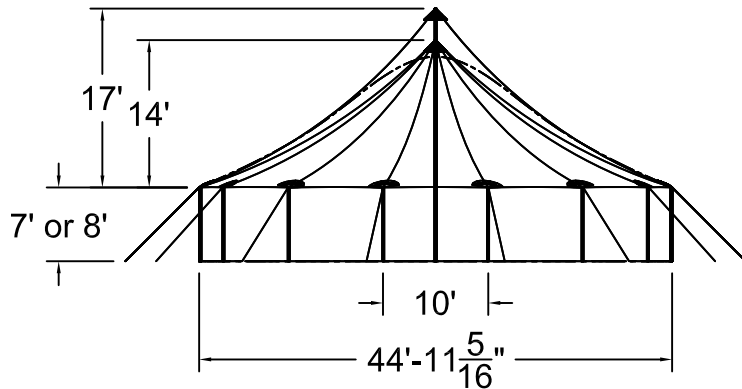

44'W TW FRONT END

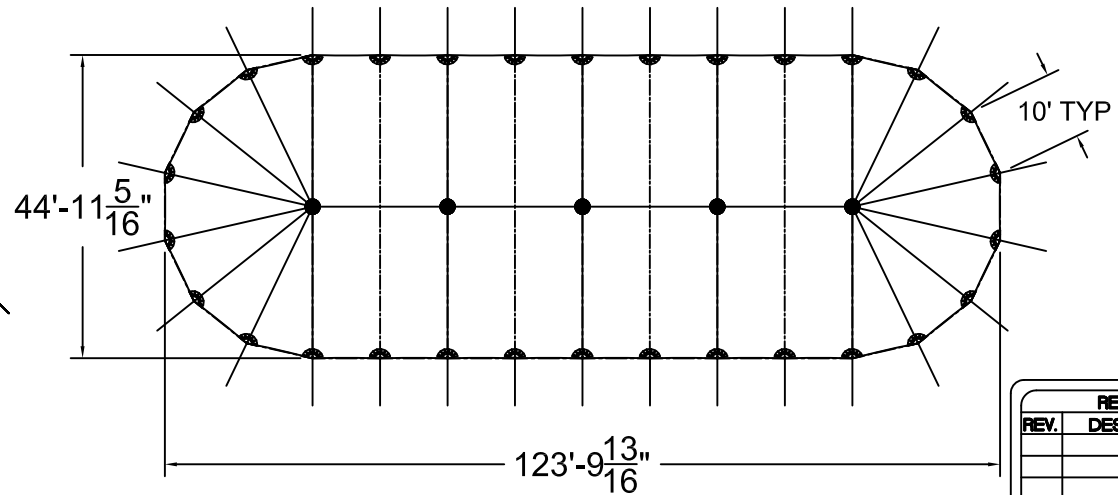

TOP VIEW

ALL DATA AND INFORMATION CONTAINED IN OR DISCLOSED BY THIS DOCUMENT IS CONFIDENTIAL AND PROPRIETARY INFORMATION OF AZTEC TENTS AND ALL RIGHTS THEREIN ARE EXPRESSLY RESERVED. BY ACCEPTING THIS MATERIAL THE RECIPIENT AGREES THAT THIS MATERIAL AND INFORMATION CONTAINED THEREIN IS HELD IN CONFIDENCE AND IN TRUST AND WILL NOT BE COPIED, REPRODUCED WHOLE OR IN PART, NOR ITS CONTENTS REVEALED IN ANY MANNER TO OTHERS, EXCEPT TO MEET THE SPECIFIC PURPOSE FOR WHICH IT WAS DELIVERED.

AZTEC TENTS
DESIGN & PRODUCTION

2685 COLUMBIA ST. TORRANCE, CA. 90503
(800) 228-3687 - FAX (310) 381-0722

TIDEWATER POLE TENT

44'W x 123'L - 20' BAYS

TIDEWATER SAIL CLOTH POLE TENT


PART NUMBER: ZXXXXXX

REVISION HISTORY


REV.	DESCRIPTION	BY	DATE

PROPRIETARY

ENGINEER:	DATE:
N/A	12/12/2024
PAGE:	DRAWN:
1 OF 1	M. CARDENAS

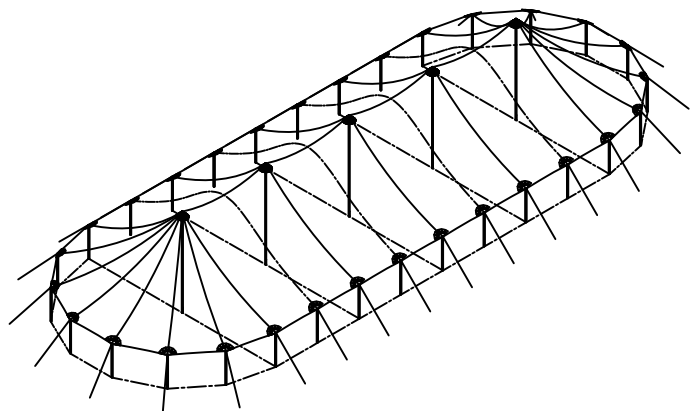


ISOMETRIC VIEW
5128 SQ. FT

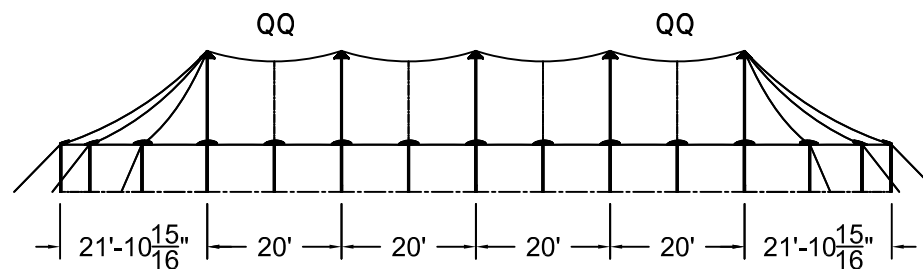


SIDE VIEW

44'W x 123'L TIDEWATER SAIL CLOTH POLE TENT

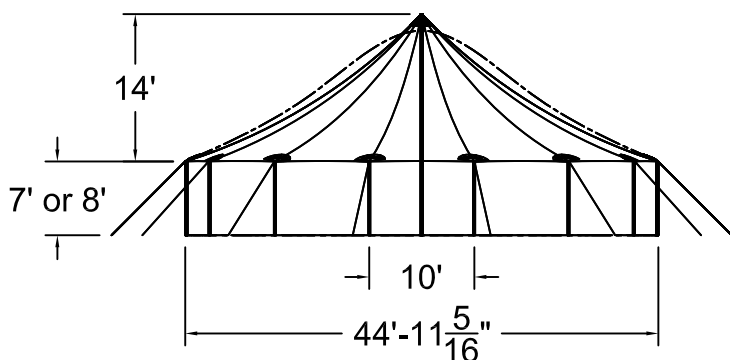

44'W TW FRONT END

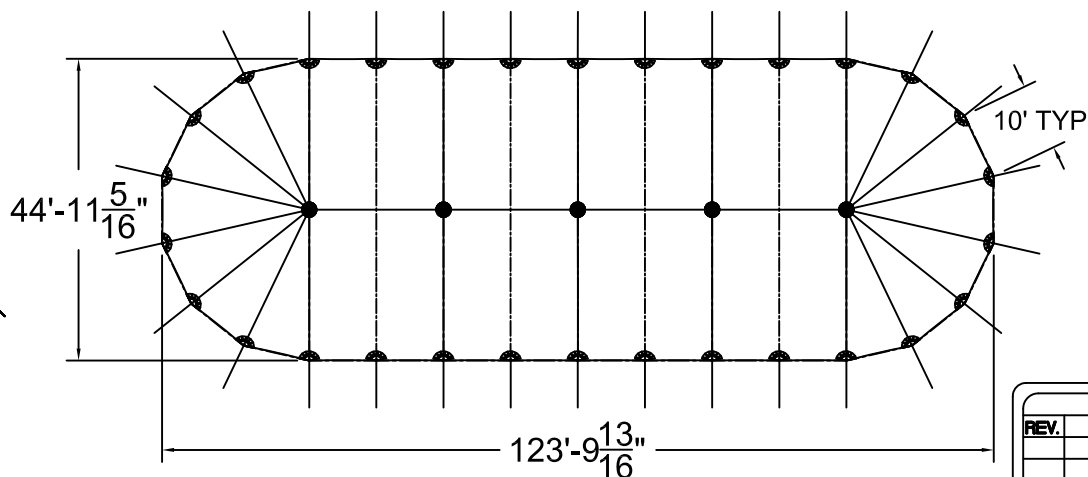

TOP VIEW


ALL DATA AND INFORMATION CONTAINED IN OR DISCLOSED BY THIS DOCUMENT IS CONFIDENTIAL AND PROPRIETARY INFORMATION OF AZTEC TENTS AND ALL RIGHTS THEREIN ARE EXPRESSLY RESERVED. BY ACCEPTING THIS MATERIAL THE RECIENT AGREES THAT THIS MATERIAL AND INFORMATION CONTAINED THEREIN IS HELD IN CONFIDENCE AND IN TRUST AND WILL NOT BE COPIED, REPRODUCED WHOLE OR IN PART, NOR ITS CONTENTS REVEALED IN ANY MANNER TO OTHERS, EXCEPT TO MEET THE SPECIFIC PURPOSE FOR WHICH IT WAS DELIVERED.

AZTEC TENTS
DESIGN & PRODUCTION
2685 COLUMBIA ST. TORRANCE, CA. 90503
(800) 228-3687 - FAX (310) 381-0722

TIDEWATER POLE TENT
44'W x 123'L - 20' BAYS
TIDEWATER SAIL CLOTH POLE TENT
PART NUMBER: ZXXXXXX

REVISION HISTORY			
REV.	DESCRIPTION	BY	DATE
PROPRIETARY			
ENGINEER: N/A		DATE: 12/12/2024	
PAGE: 1 OF 1		DRAWN: M.CARDENAS	

44x TIDEWATER SQUARING DIAGRAM

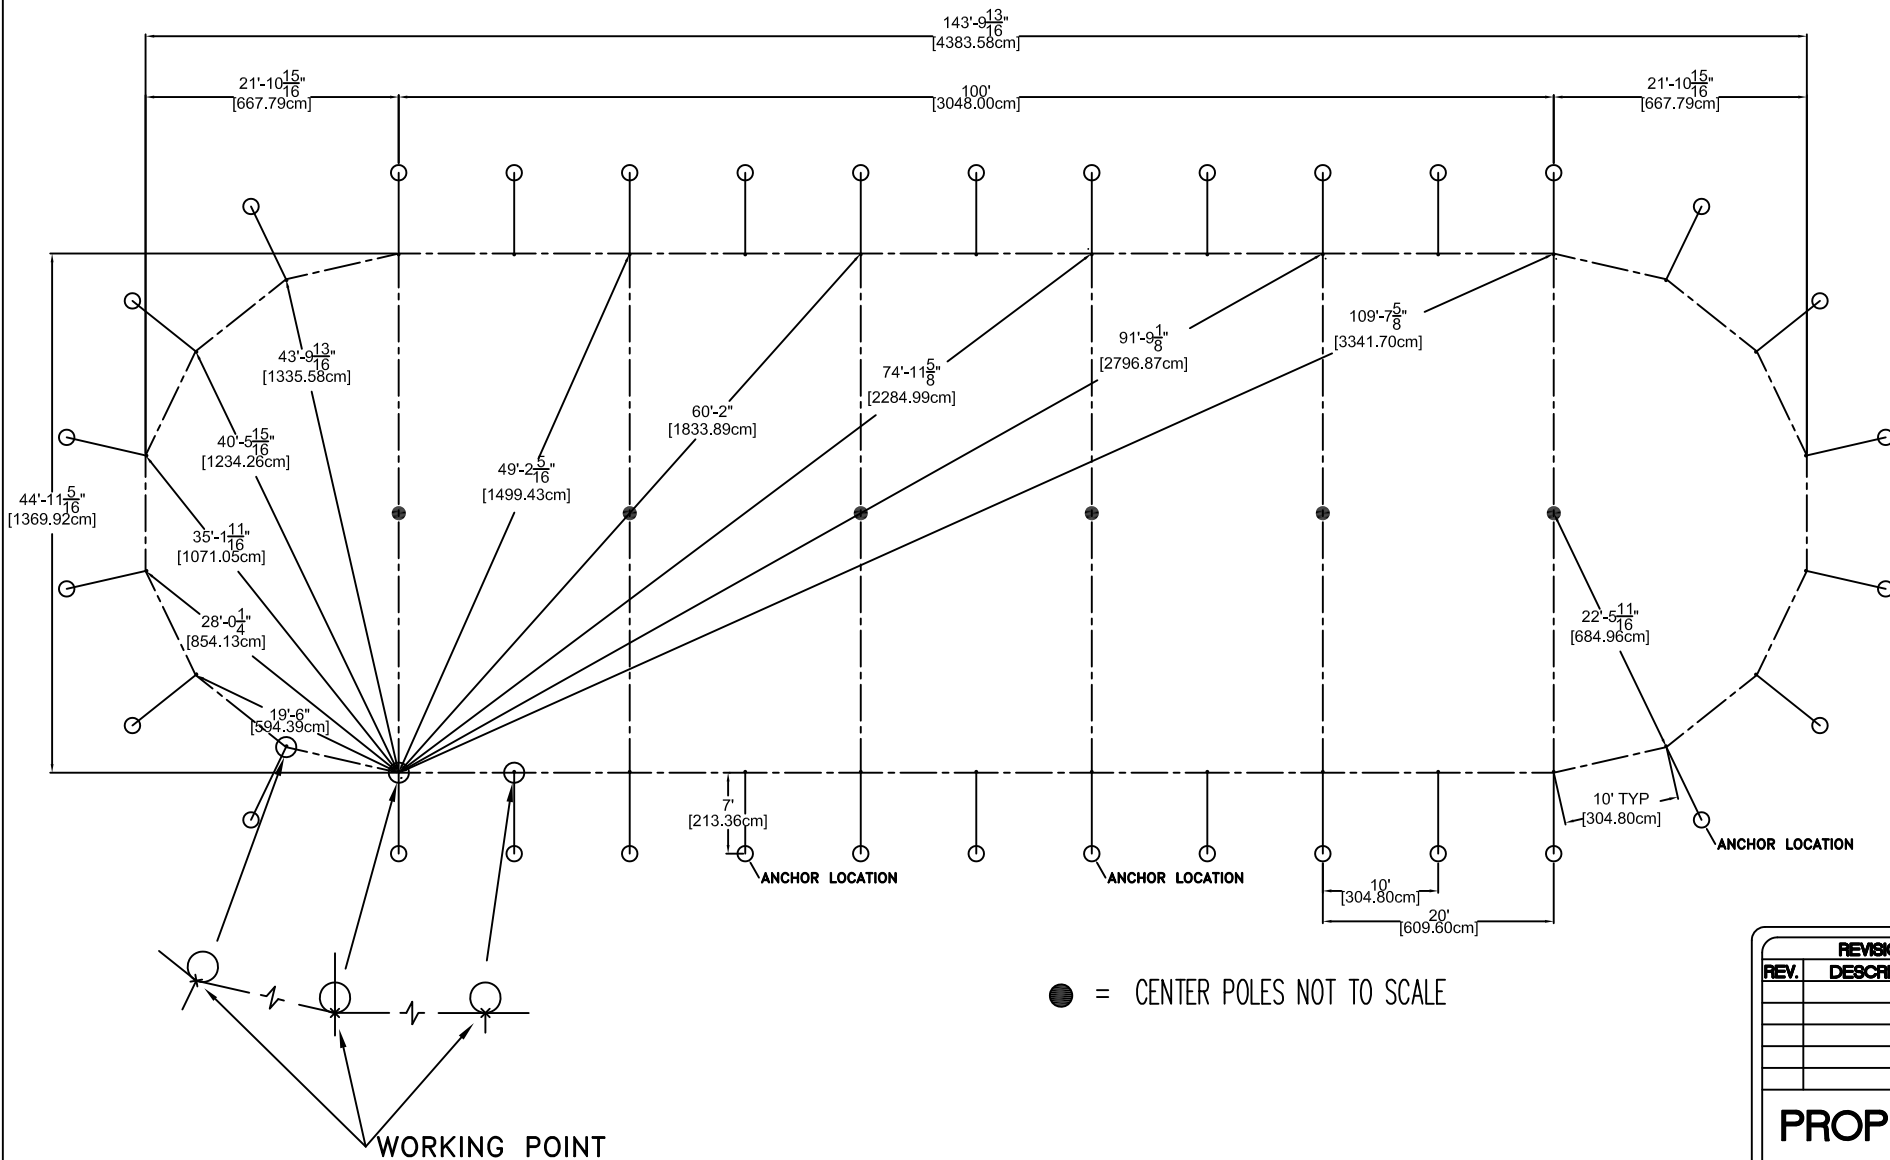

● = CENTER POLES NOT TO SCALE

ALL DATA AND INFORMATION CONTAINED IN OR DISCLOSED BY THIS DOCUMENT IS CONFIDENTIAL AND PROPRIETARY INFORMATION OF AZTEC TENTS AND ALL RIGHTS THEREIN ARE EXPRESSLY RESERVED. BY ACCEPTING THIS MATERIAL THE RECIPIENT AGREES THAT THIS MATERIAL AND INFORMATION CONTAINED THEREIN IS HELD IN CONFIDENCE AND IN TRUST AND WILL NOT BE COPIED, REPRODUCED WHOLE OR IN PART, NOR ITS CONTENTS REVEALED IN ANY MANNER TO OTHERS, EXCEPT TO MEET THE SPECIFIC PURPOSE FOR WHICH IT WAS DELIVERED.



AZTEC TENTS
DESIGN & PRODUCTION
2685 COLUMBIA ST. TORRANCE, CA. 90503
(800) 228-3687 - FAX (310) 381-0722

TIDEWATER POLE TENT

44x TIDEWATER SQUARING DIAGRAM

PART NUMBER: ZXXXXXX

REVISION HISTORY			
REV.	DESCRIPTION	BY:	DATE:
PROPRIETARY			
ENGINEER: N/A		DATE: 12/16/2024	
PAGE: 1 OF 1		DRAWN: M.CARDENAS	